
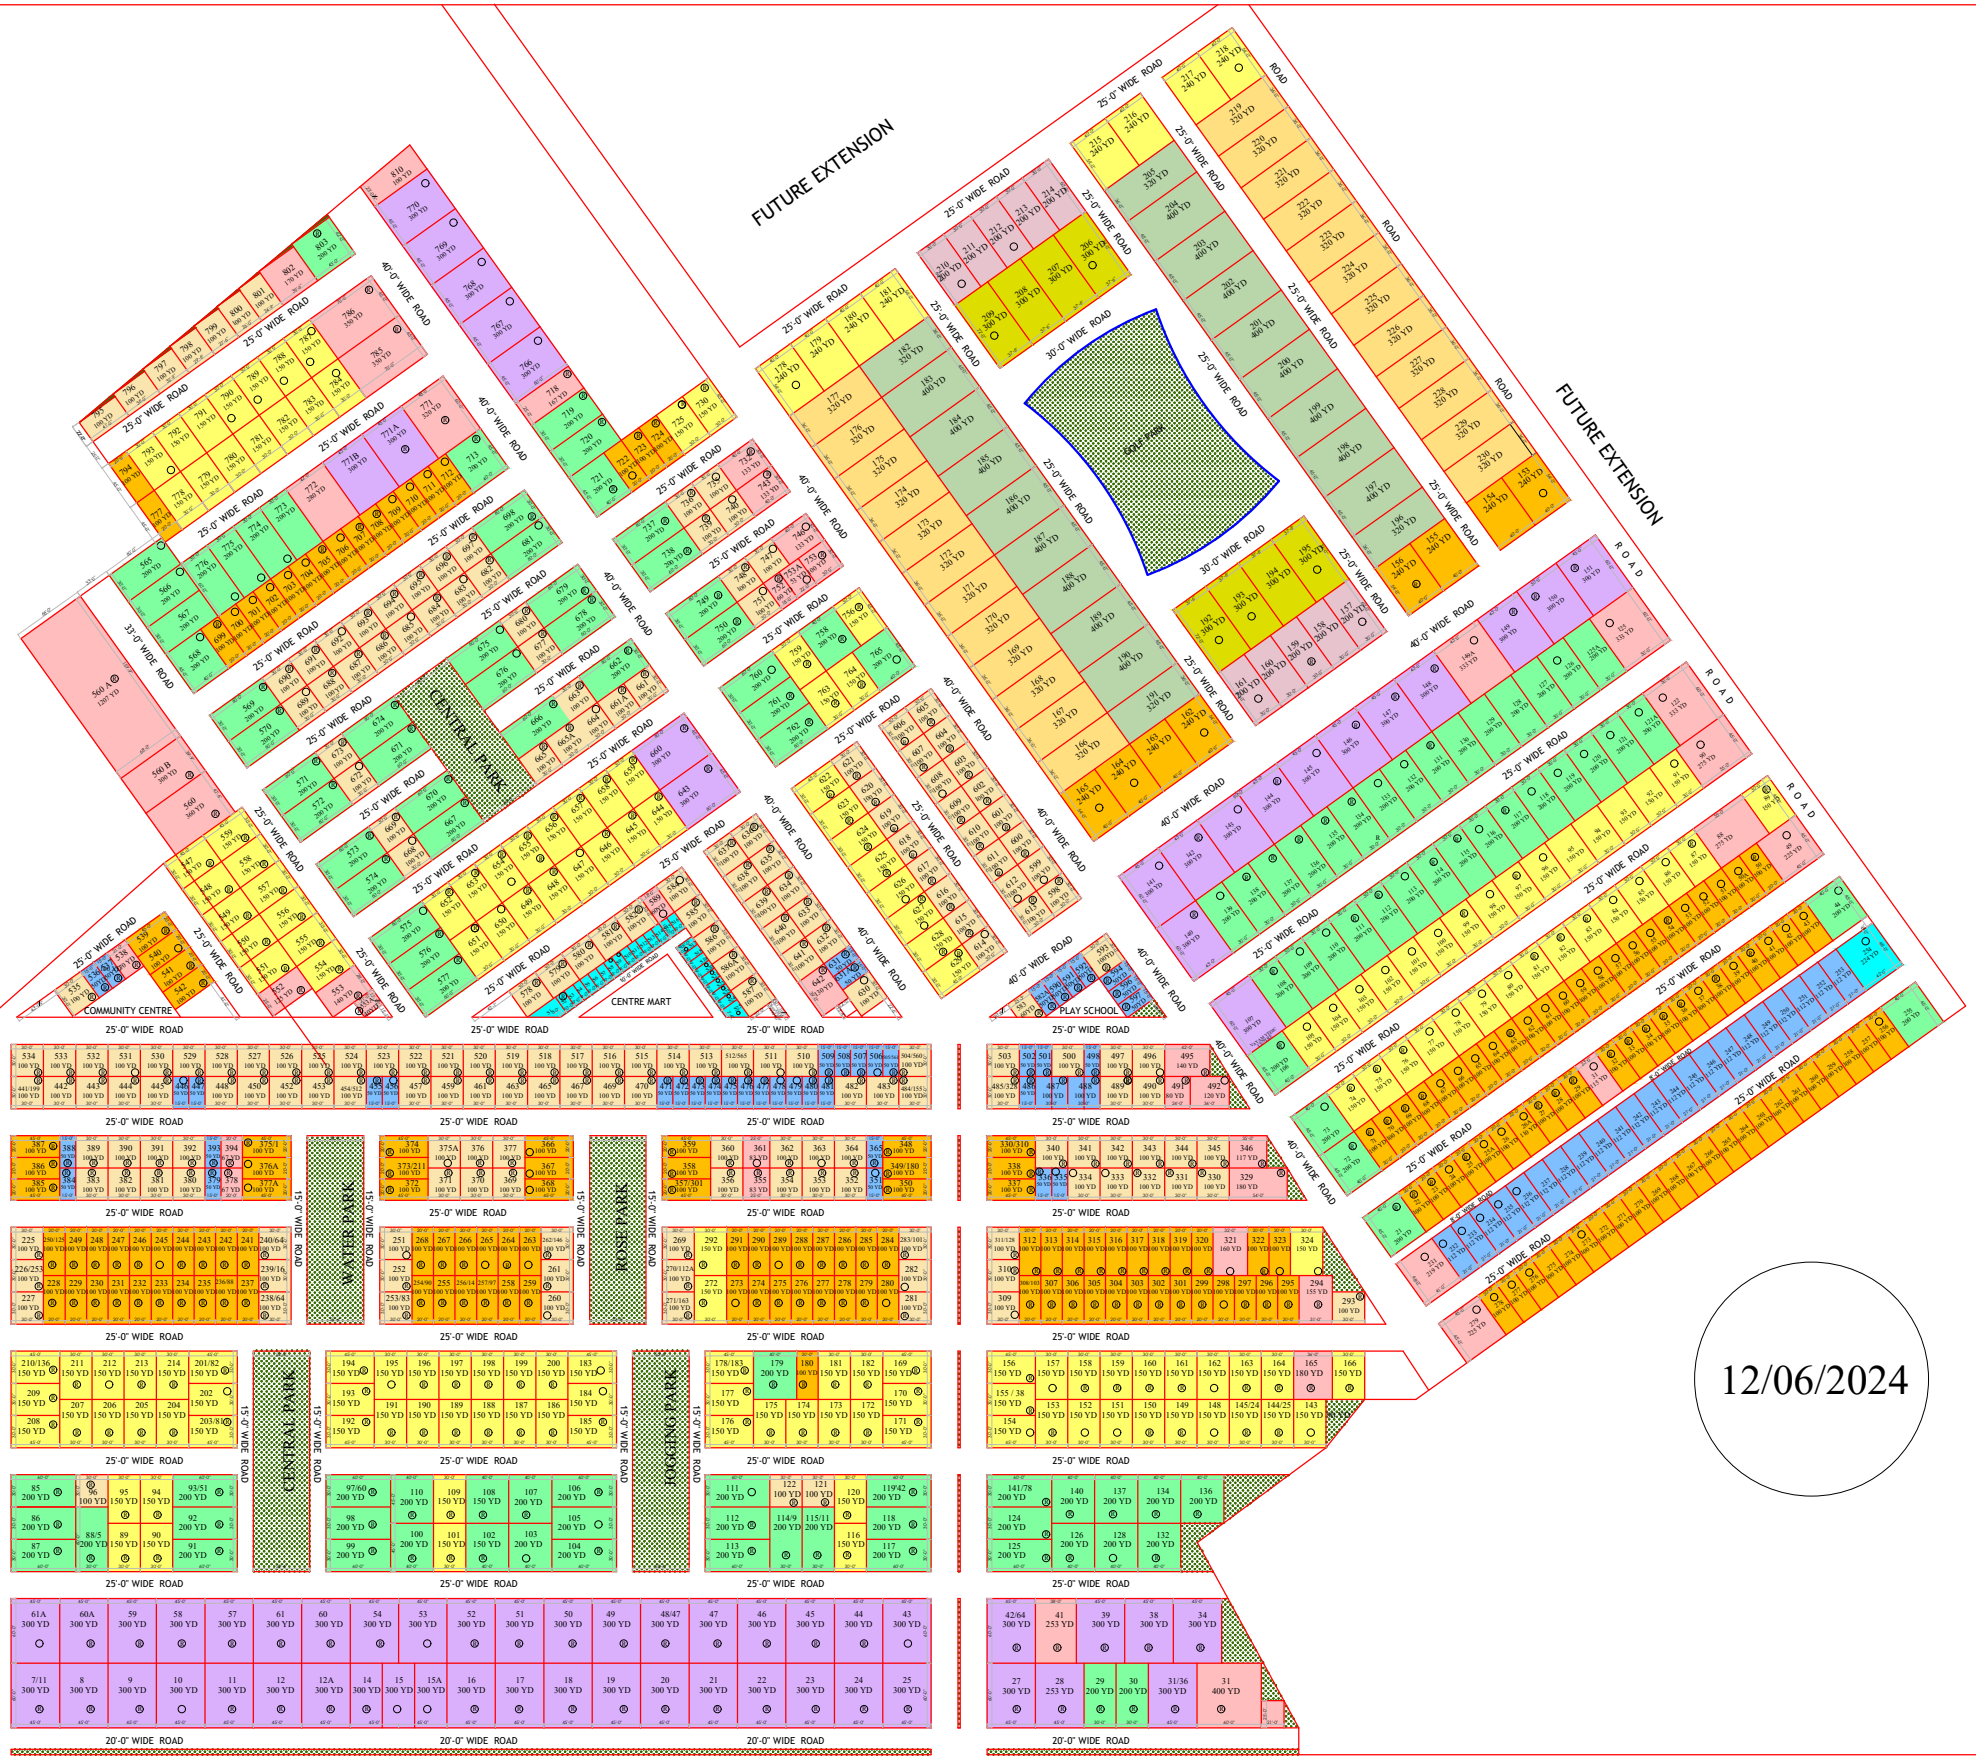


HARIT VATIKA PROJECTS

S. NO.	SIZE	AREA	REMARKS
1	20'-0" X 45'-0"	100.00SQ.YD	
2	30'-0" X 45'-0"	150.00SQ.YD	
3	30'-0" X 60'-0"	200.00SQ.YD	
4	45'-0" X 60'-0"	300.00SQ.YD	
5	15'-0" X 30'-0"	50.00SQ.YD	
6	30'-0" X 30'-0"	100.00SQ.YD	
7	OTHERS	-----	
8	40'-0" X 54'-0"	240.00SQ.YD	
9	30'-0" X 60'-0"	200.00SQ.YD	
10	36'-0" X 80'-0"	320.00SQ.YD	
11	37'-6" X 72'-0"	300.00SQ.YD	
12	45'-0" X 80'-0"	400.00SQ.YD	

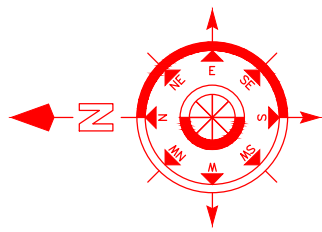

12/06/2024

SERVICE ROAD SERVICE ROAD SERVICE ROAD SERVICE ROAD SERVICE ROAD SERVICE ROAD

YAMUNA EXPRESS WAY TO AGRA

TO DELHI

YAMUNA EXPRESS WAY

SERVICE ROAD SERVICE ROAD SERVICE ROAD SERVICE ROAD SERVICE ROAD SERVICE ROAD